



BLOCK STOP 10mm FROM EDGE OF TRACK WITH TWO TEK SCREWS

DRILL AND BOLT TRACK WITH SUPPLIED M10 CUP HEAD BOLTS

Track = C/O x 2 + 85mm

BLOCK STOP 10mm FROM EDGE OF TRACK WITH TWO TEK SCREWS

TRACK IS ATTACHED 65MM IN AND 20MM ABOVE ARCHITRAVE OF JAMB

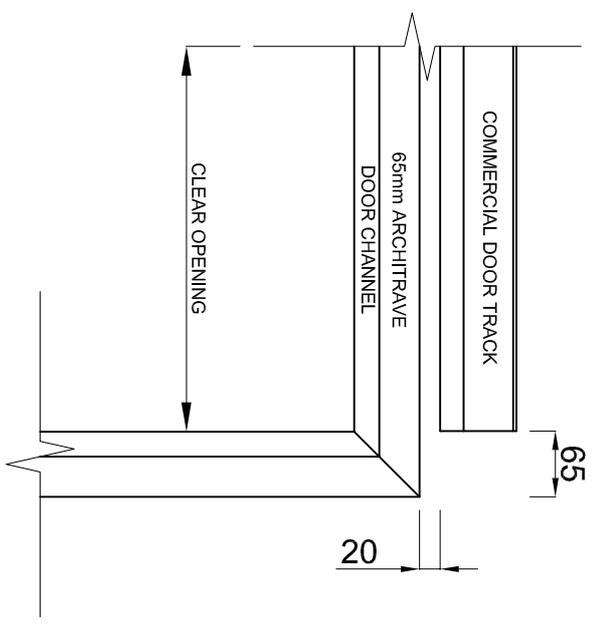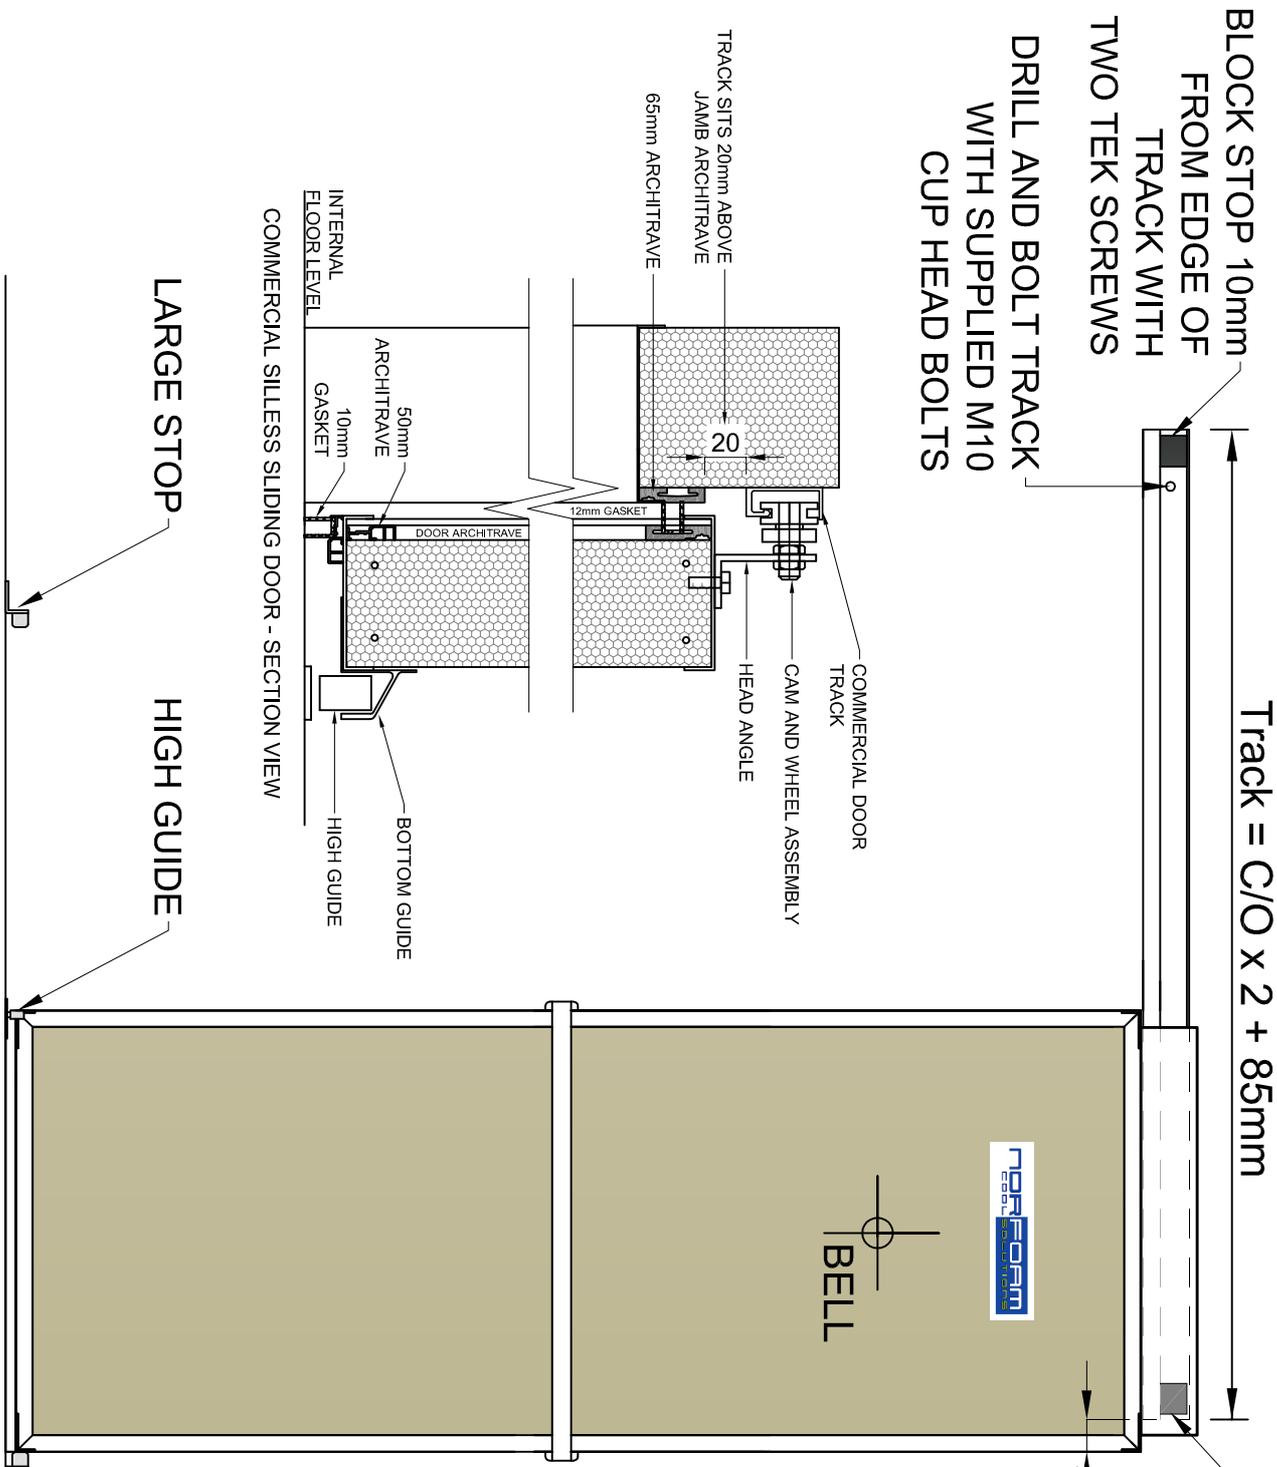

LARGE STOP

HIGH GUIDE

LARGE STOP

COMMERCIAL SILESS SLIDING DOOR - FOR INSITU OR CHANNEL BASE FLOOR. UP TO 1500mm WIDE C/O